



4
A1 **RURAL MINOR ACCESS (min. 60' R/W)**

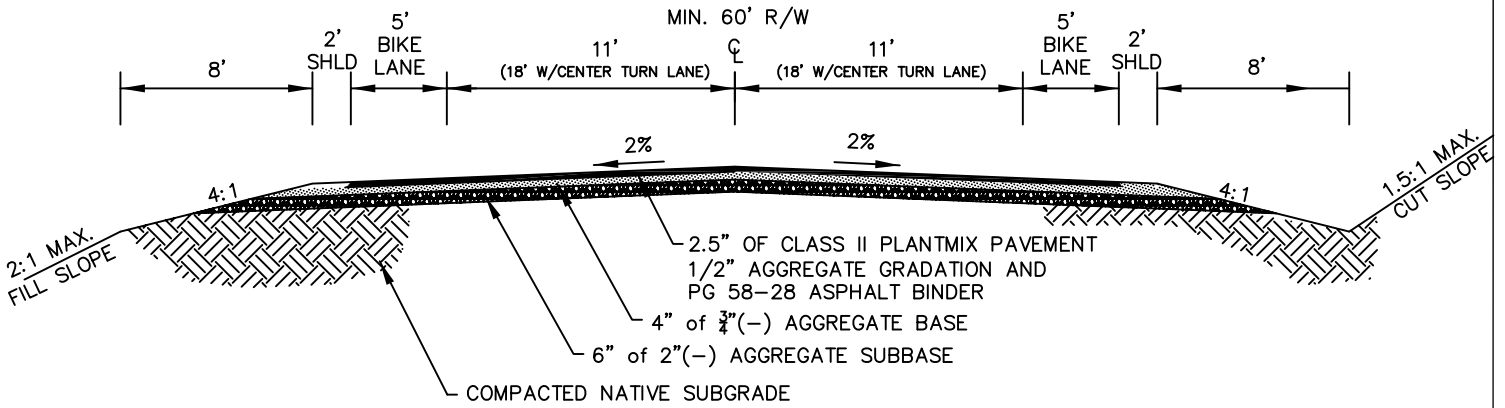

5
A1 **RURAL MAJOR ACCESS (min. 60' R/W)**

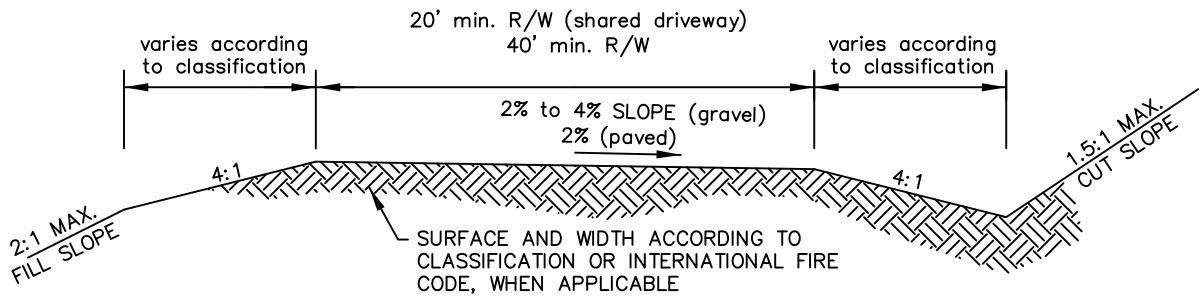

6
A1 **PRIVATE ROAD WITH PUBLIC ACCESS**

| | | |
|--|---|-----------------------------|
| BLAINE COUNTY ROAD & BRIDGE DEPARTMENT 186 W. GLENDALE ROAD BELLEVUE, IDAHO 83313 (208) 788-5580 | STANDARD DRAWING | STANDARD DRAWING NO. |
| | ROADWAY TYPICAL SECTIONS | A1 |
| <small>PROJECT INFORMATION</small> | BLAINE COUNTY ROAD STANDARDS - SEPTEMBER, 2017 | SHT 2 OF 2 |